


FAS RTE	SECTION	COUNTY	TOTAL SHEETS	SHEET NO
939	•	PULASKI	29	18
STA.		TO STA.		
FED. ROAD DIST. NO.	ILLINOIS	FED. AID PROJECT		
• D-9 CONT MAINT FY 04-1				0698814

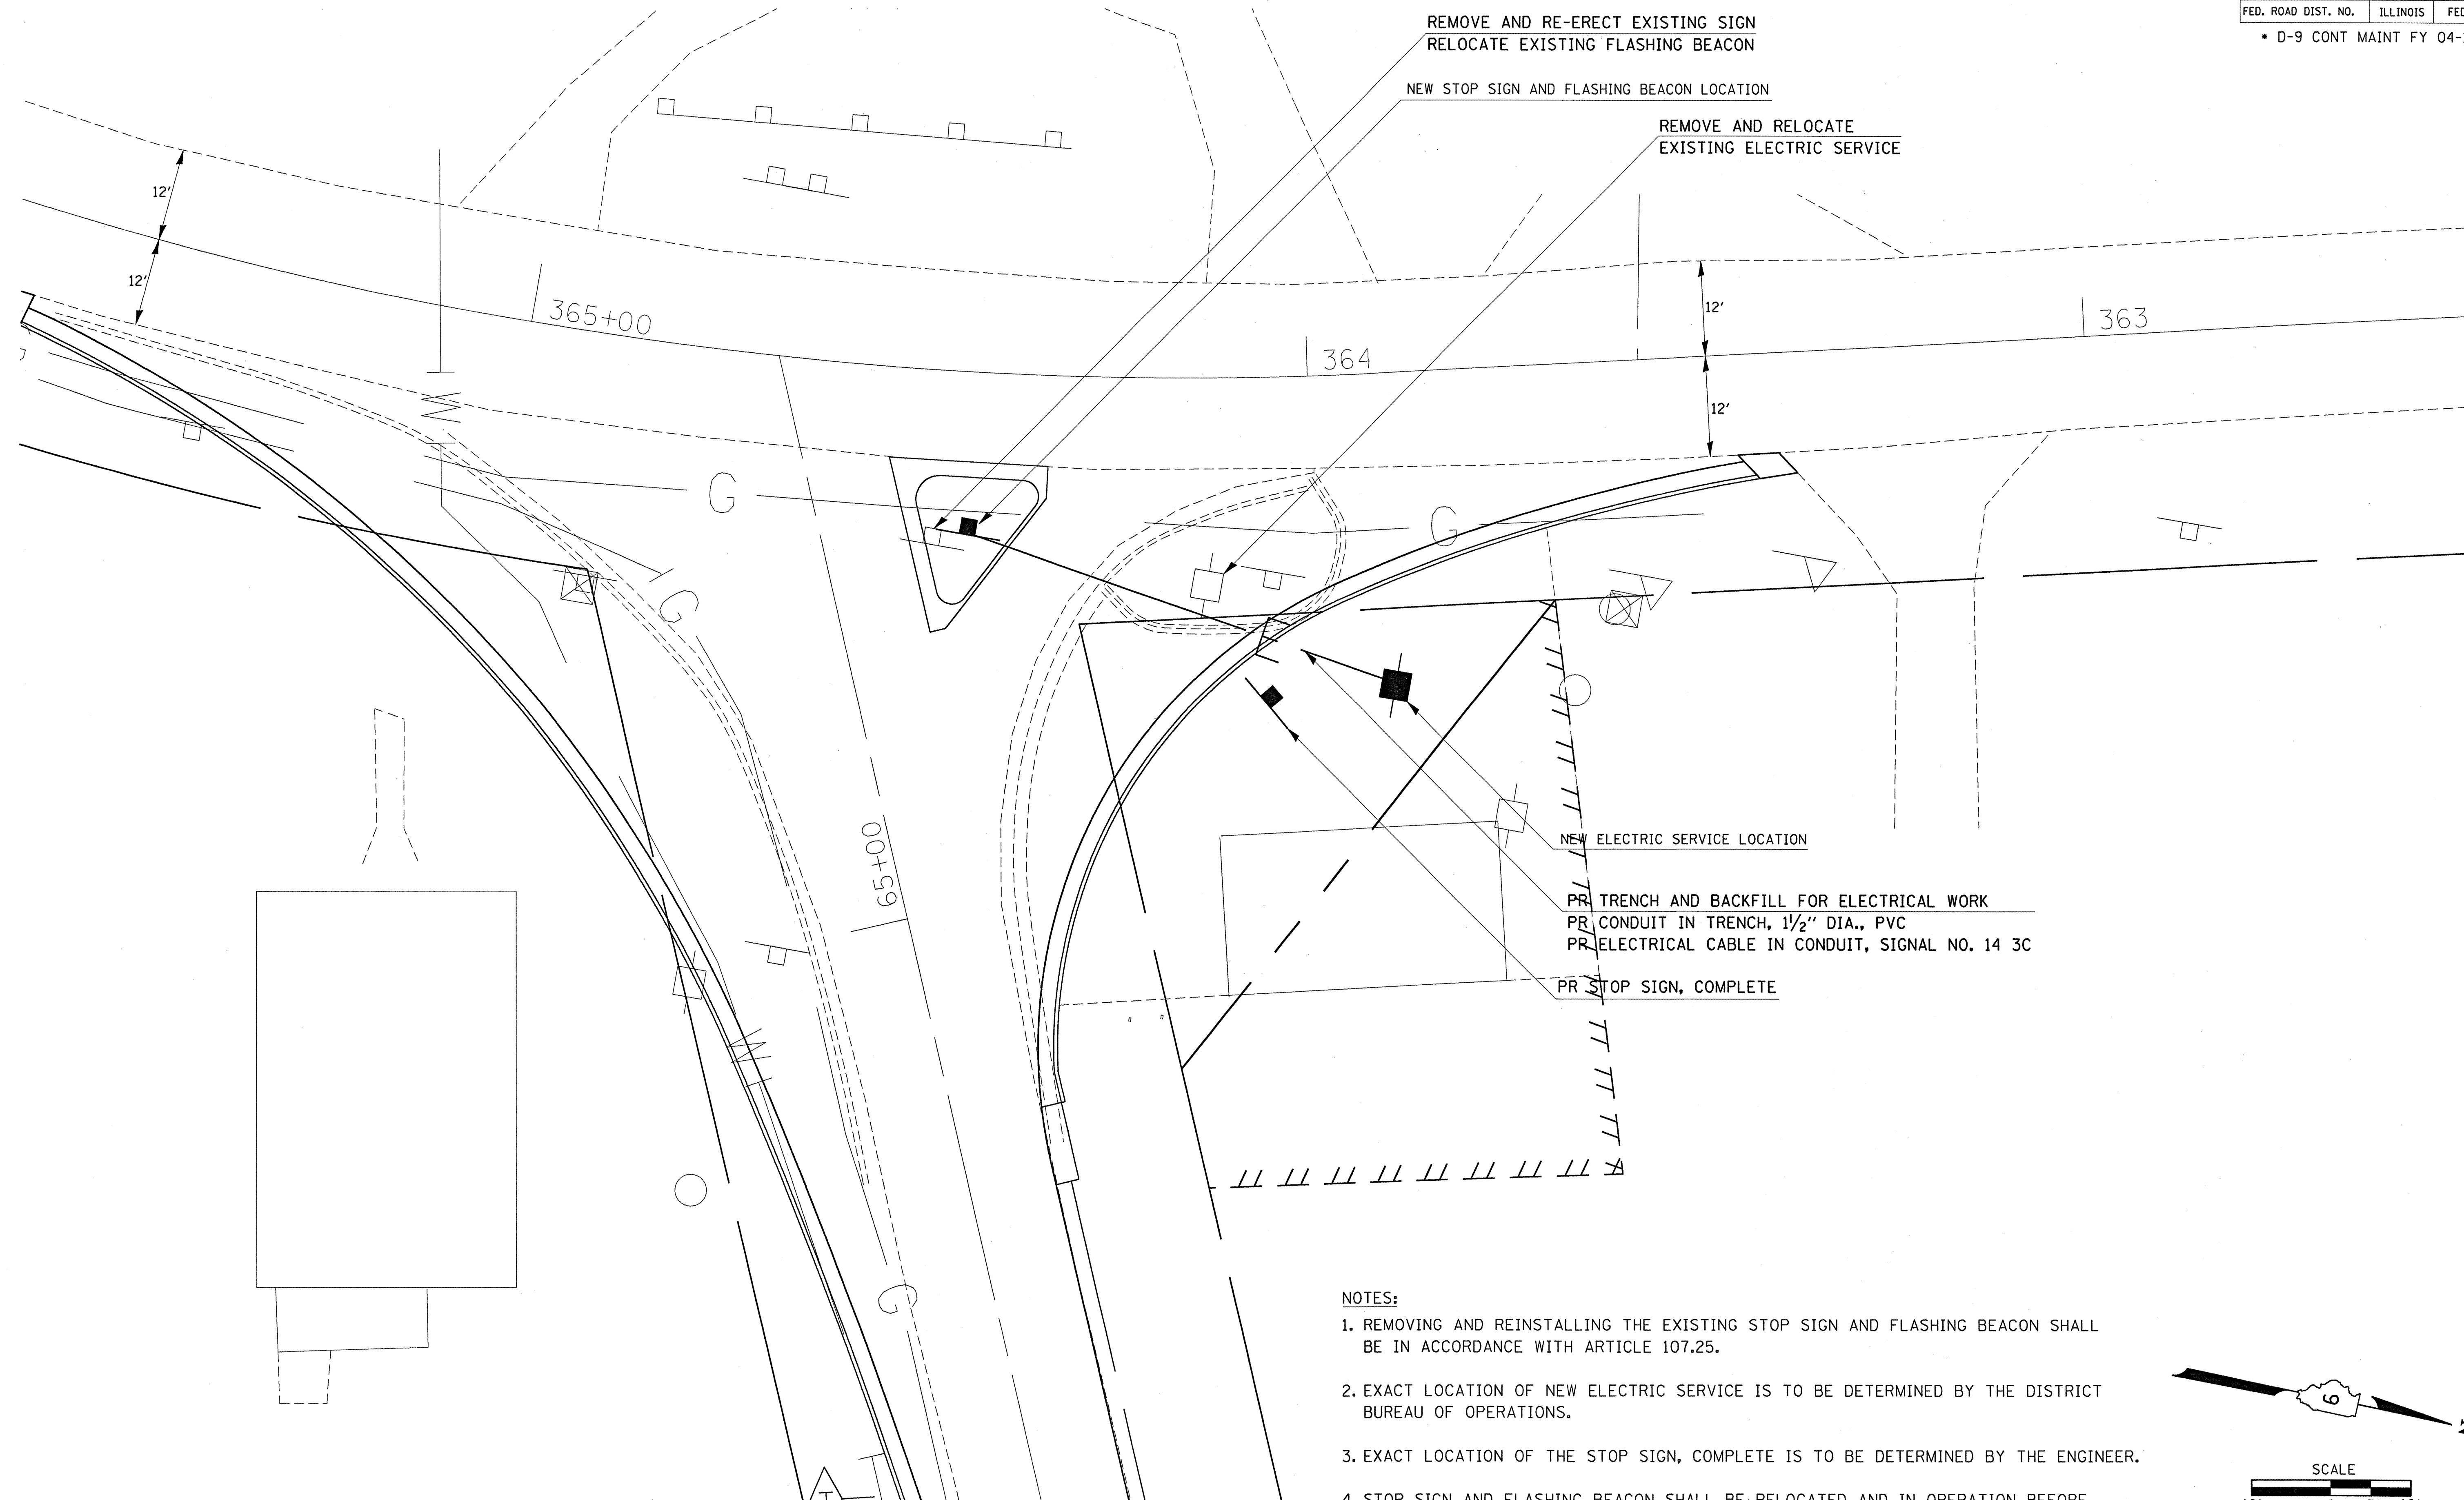

NOTES:

1. REMOVING AND REINSTALLING THE EXISTING STOP SIGN AND FLASHING BEACON SHALL BE IN ACCORDANCE WITH ARTICLE 107.25.
2. EXACT LOCATION OF NEW ELECTRIC SERVICE IS TO BE DETERMINED BY THE DISTRICT BUREAU OF OPERATIONS.
3. EXACT LOCATION OF THE STOP SIGN, COMPLETE IS TO BE DETERMINED BY THE ENGINEER.
4. STOP SIGN AND FLASHING BEACON SHALL BE RELOCATED AND IN OPERATION BEFORE INTERSECTION IS OPENED TO TRAFFIC.

